


# PROPOSED FLOOR PLAN FOR EXHIBITION HALL

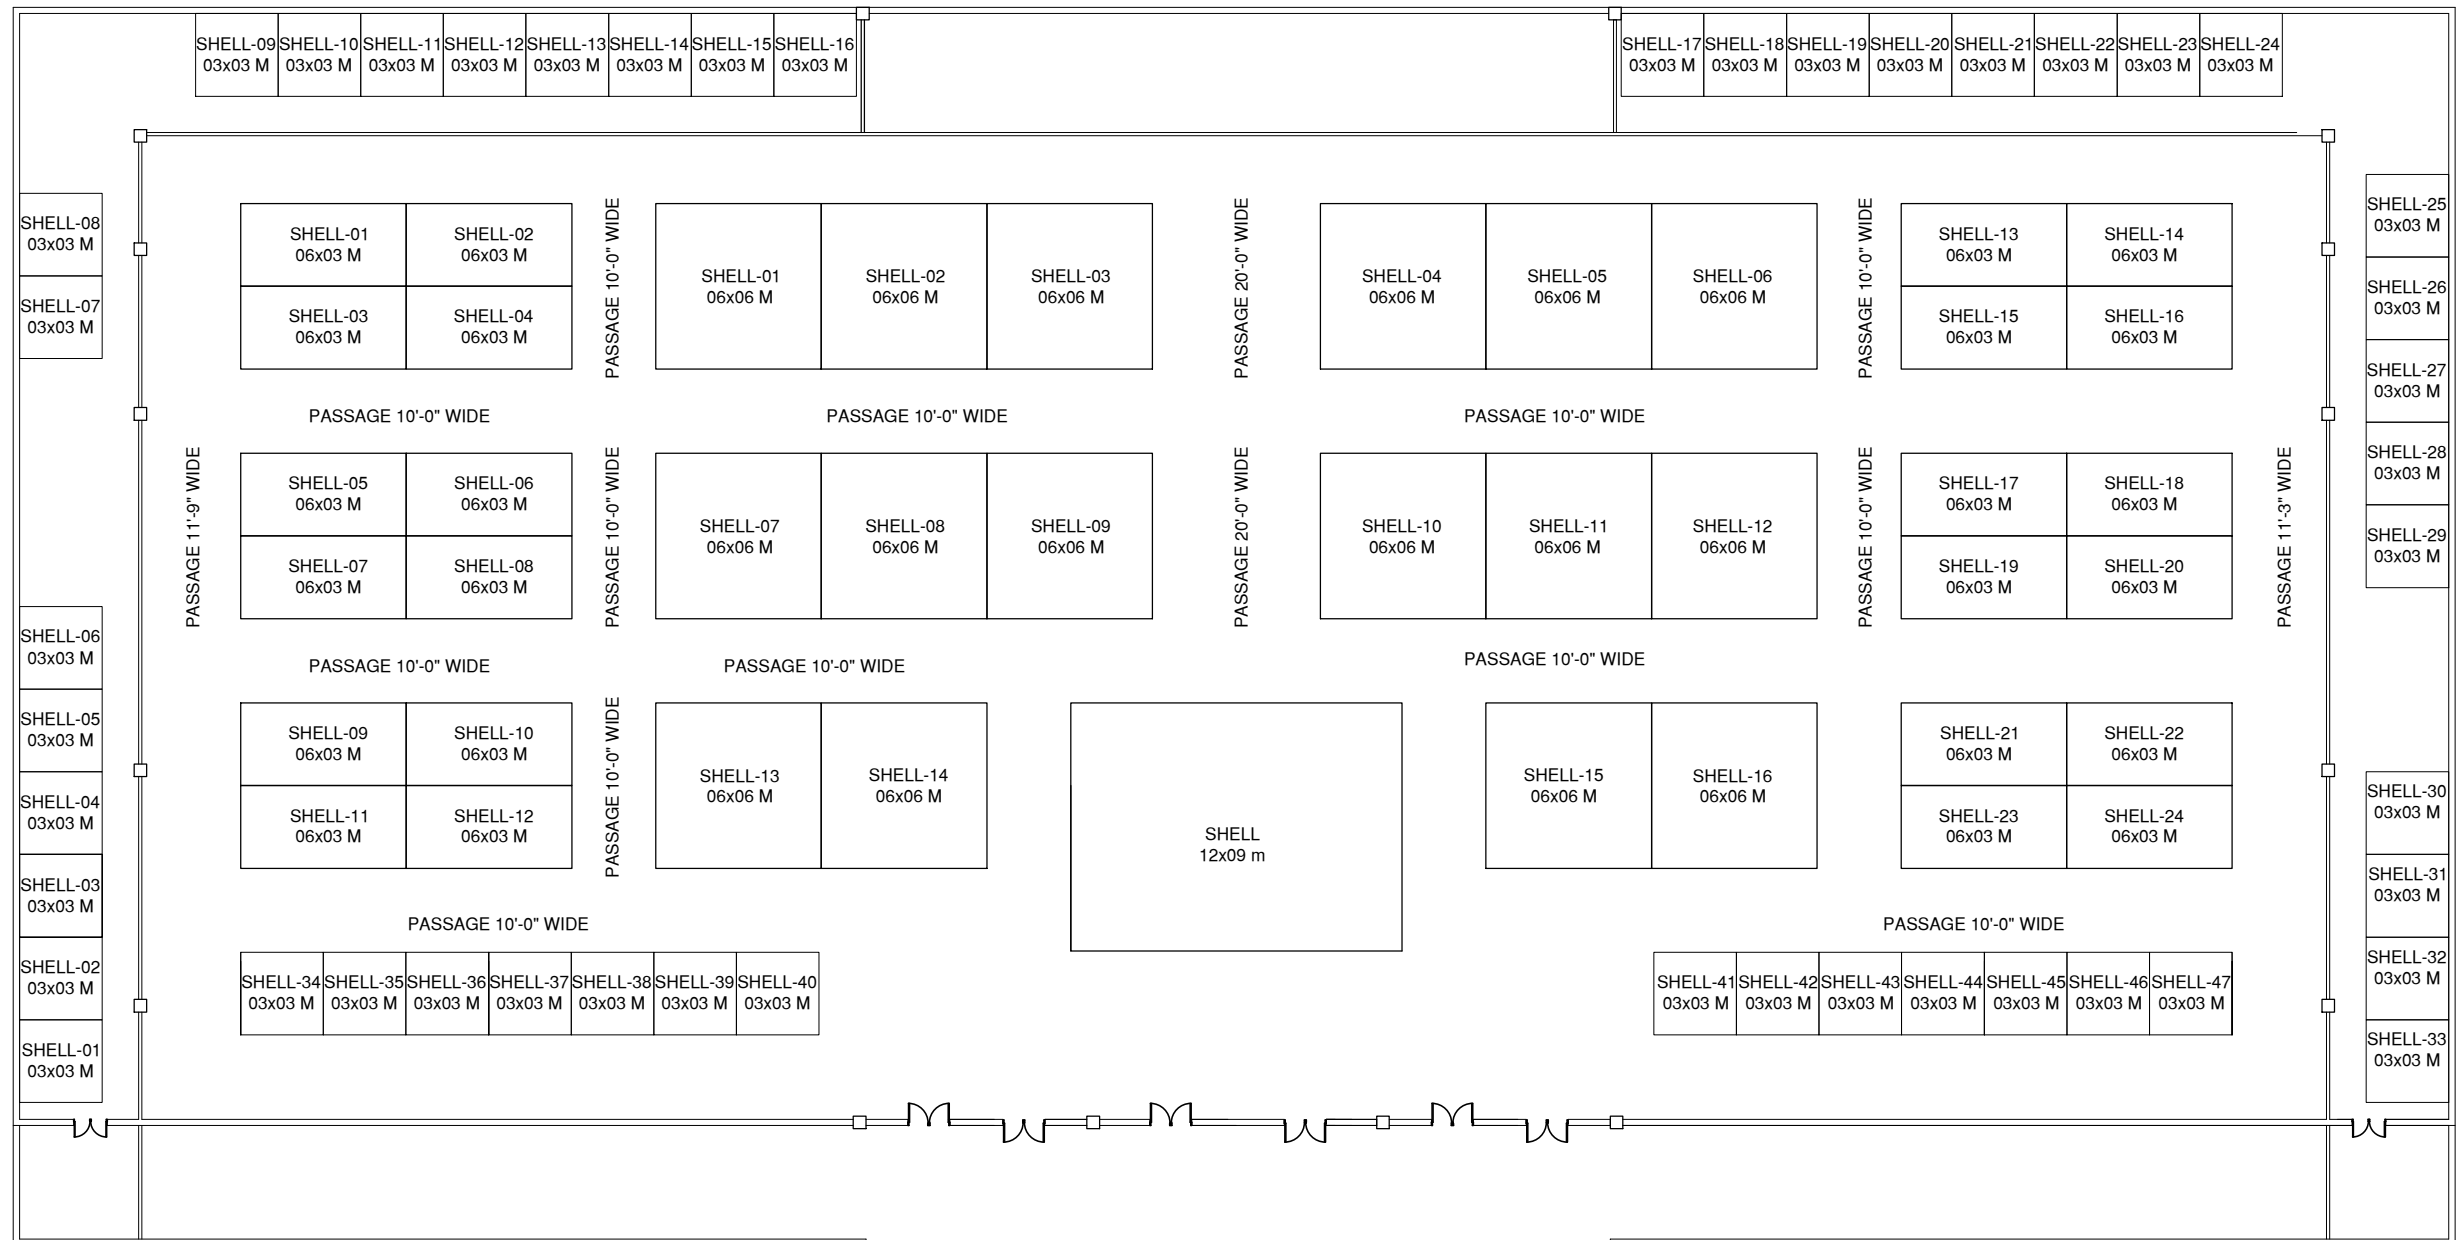

- 1- SHELL 12x09 METER=01 nos.
- 2- SHELL 06x06 METER=16 nos.
- 3- SHELL 06x03 METER =24nos.
- 4- SHELL 03x03 METER=47 nos.